## Appendix B – WESS Visualisation

This copied document to be made available for the sole purpose of enabling its consideration and review as part of a planning process under the Planning and Environment Act 1987.

The document must not be used for any purpose which may breach any

## **ADVERTISED PLAN**





This copied document to be made available for the sole purpose of enabling its consideration and review as part of a planning process under the Planning and Environment Act 1987.

The document must not be used for any purpose which may breach any

INDICATIVE LAYOUT ONLY

LEGEND:

INDICATIVE BATTERY STORAGE

ADVERTISED PLAN

INDICATIVE INVERTER

INDICATIVE TRANSFORMER

**HV TRANSFORMER** 

33/220kV TRANSFORMER LAYDOWN AREAS

CONTROL AND SWITCH ROOMS

ACCESS ROAD

INDICATIVE NOISE WALL

INDICATIVE STORMWATER RETENTION POND

EXISTING DRAINAGE PIPE

— INDICATIVE 220kV OHW

INDICATIVE 220kV OHW OPTIMISATION CORRIDOR

SCALE 1:2000 AT A1 SCALE 1:4000 AT A3


WOOREEN SITE PLAN SCALE 1:2000







CLIENT

	REVISION DETAILS ISSUED FOR REVIEW	APPROVAL T.U	SCALE As indicated	SIZE A1	PRELIMINARY	PROJECT	WOOREEN ENERGY STORAGE SYSTEM P/511147
			DRAWN N. LE CORDEUR DESIGNED B. LIN	?	APPROVED  DATE	TITLE	OVERALL SITE PLAN
			CHECKED K. MEKKI		A. VAN DER MERWE	DRAWING No.	PROJECT No         WBS         TYPE         DISC         NUMBER         REV           511147         -         0000         -         DRG         -         EE         -         0102         -         A

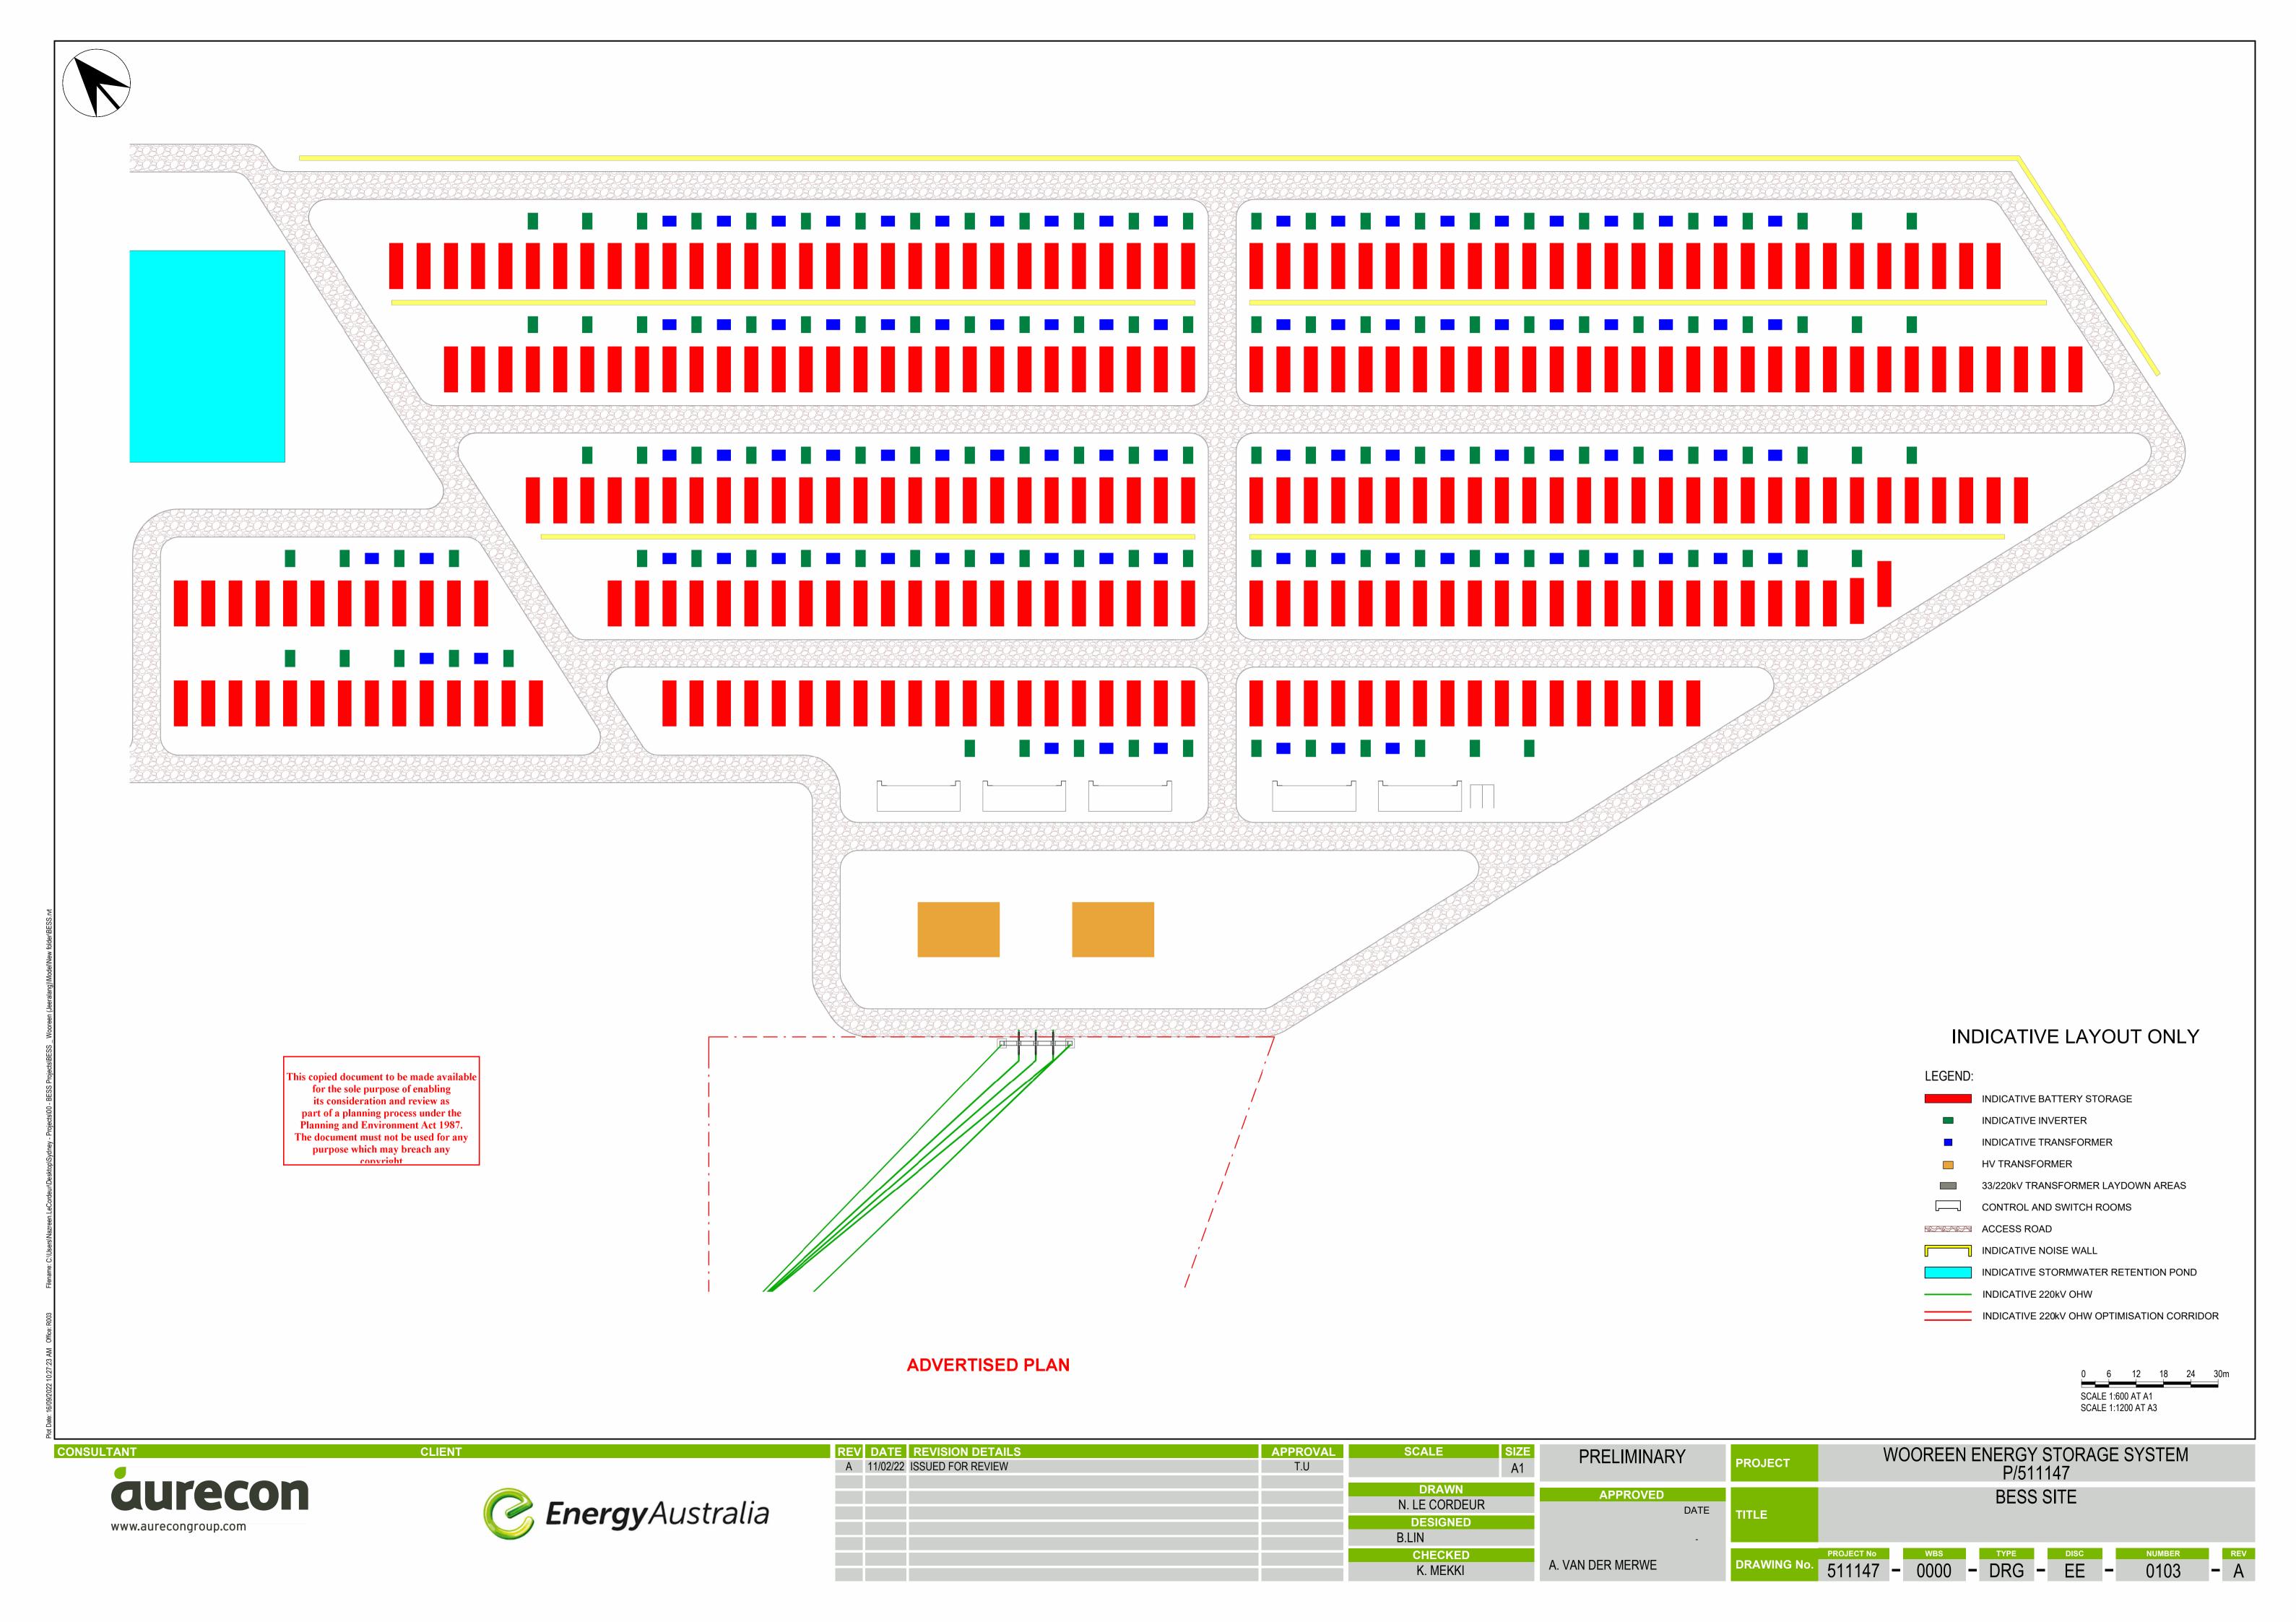


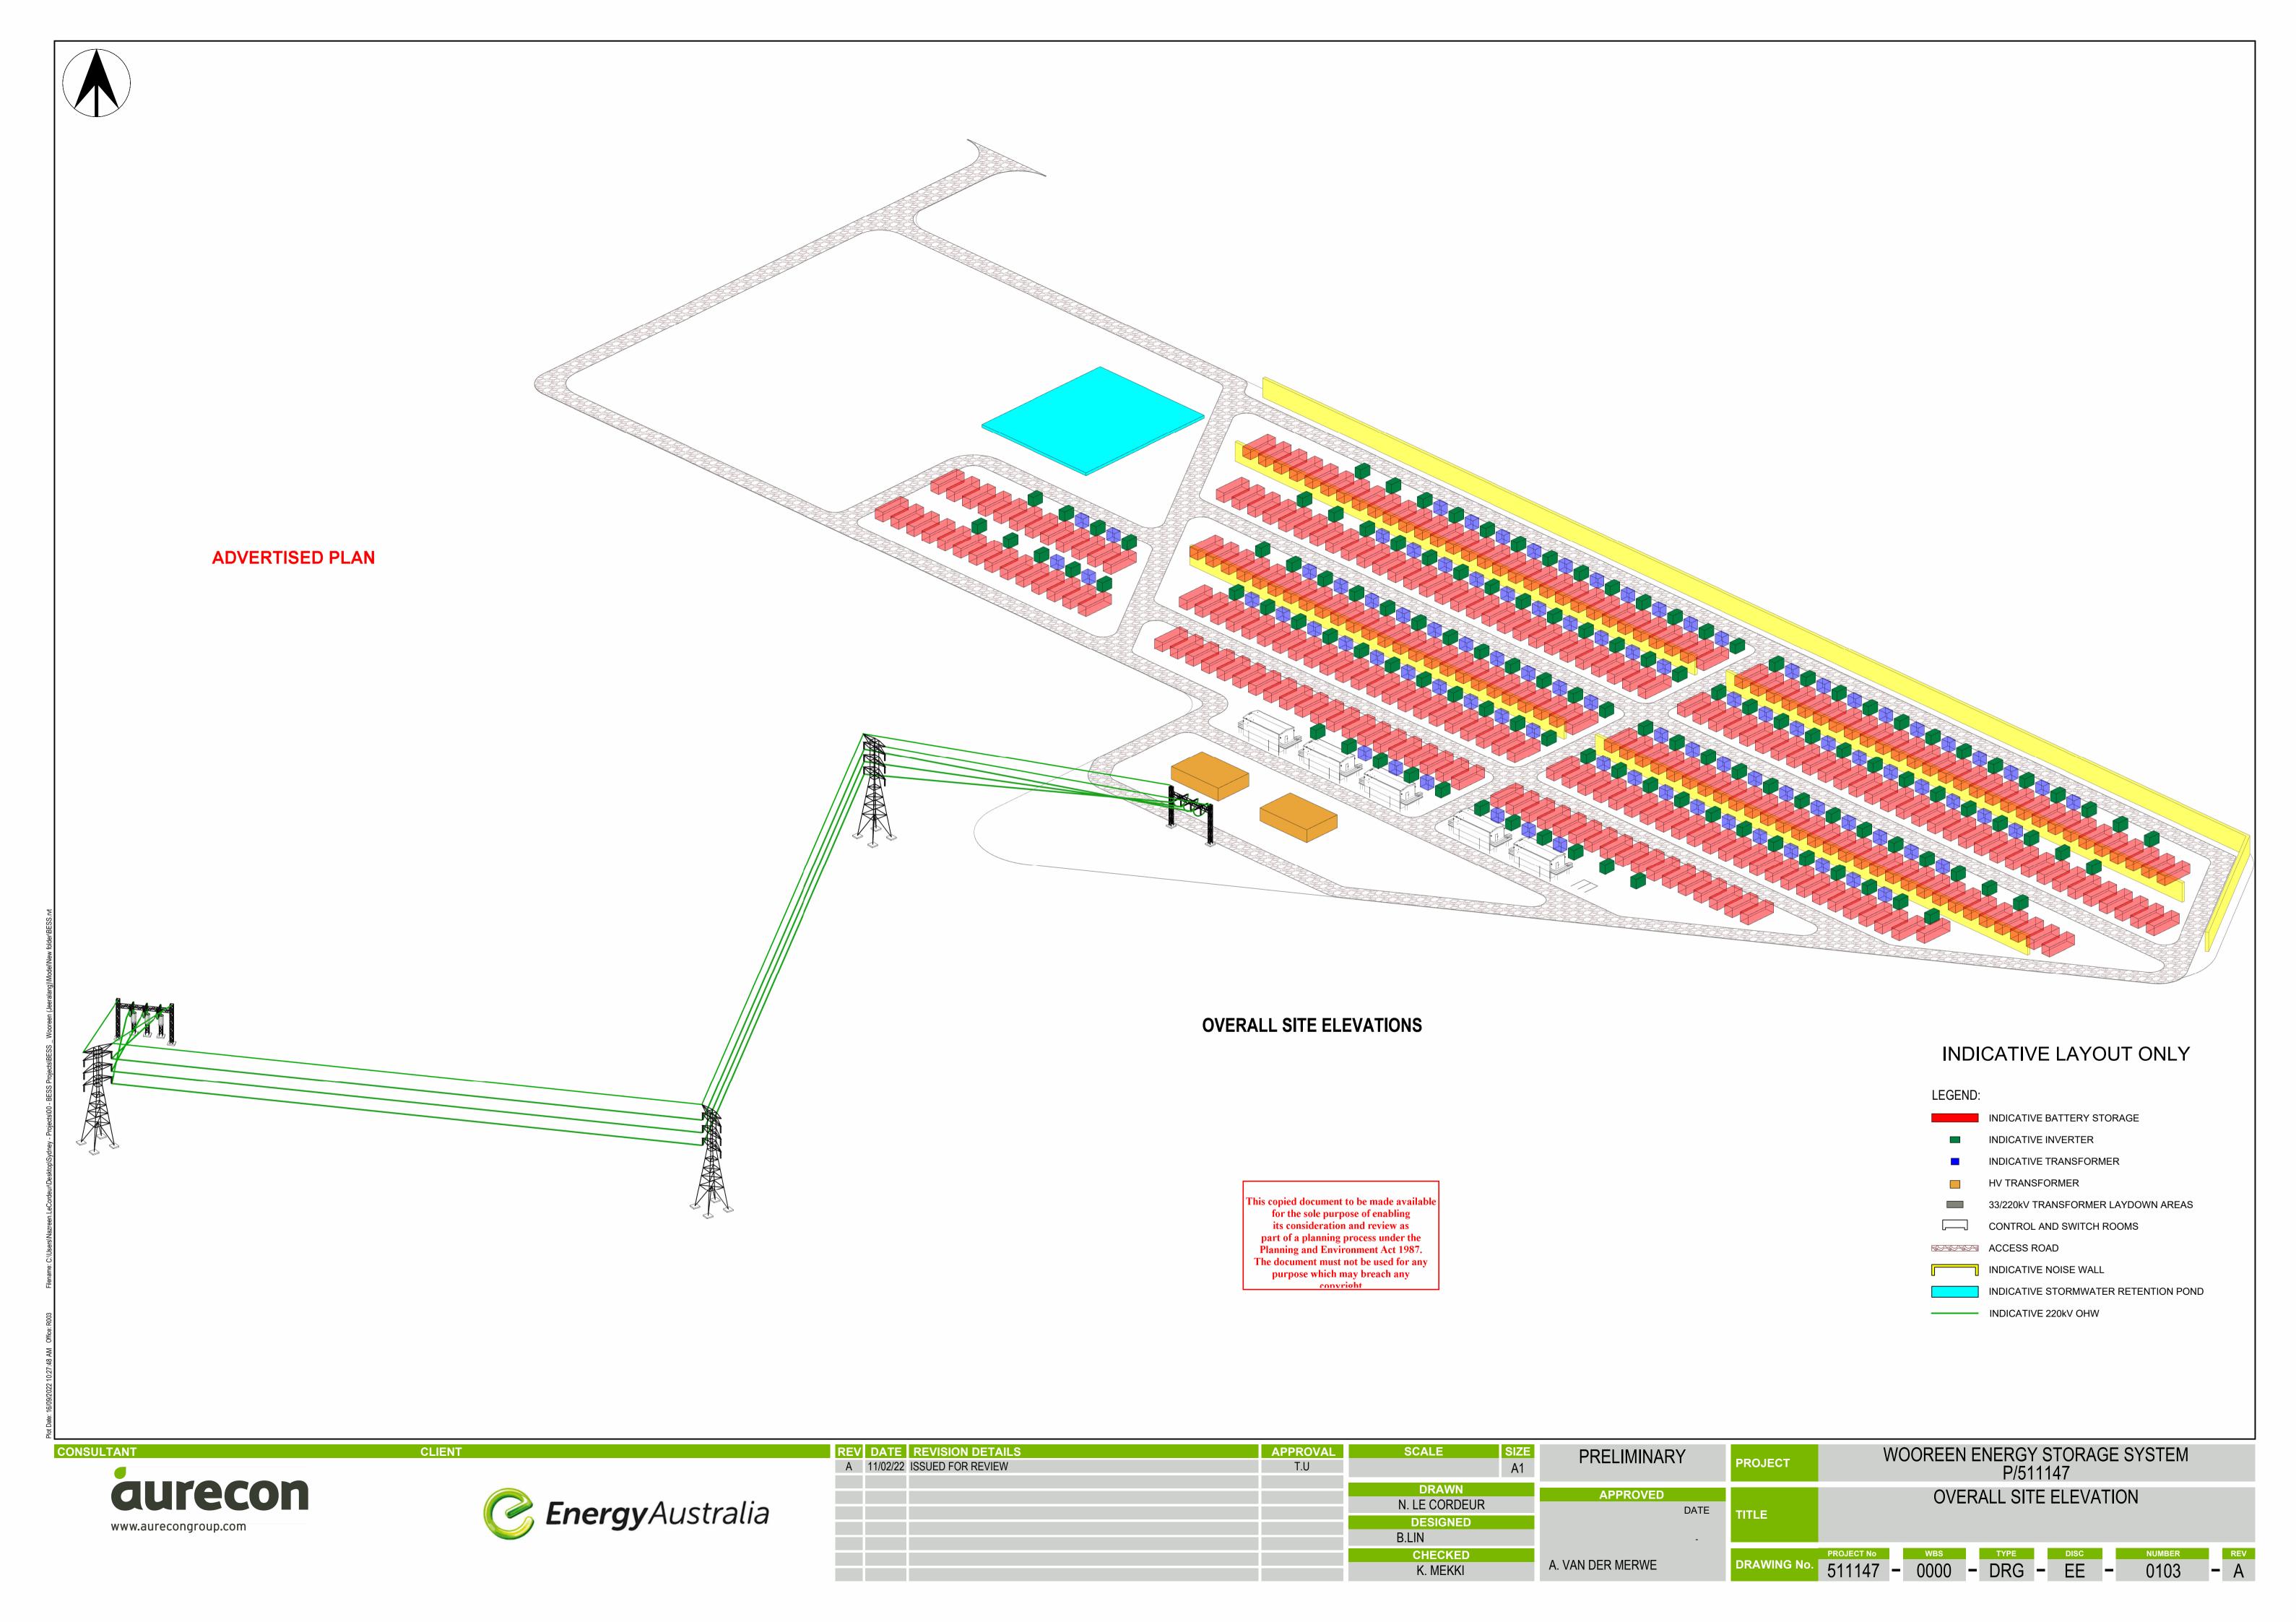

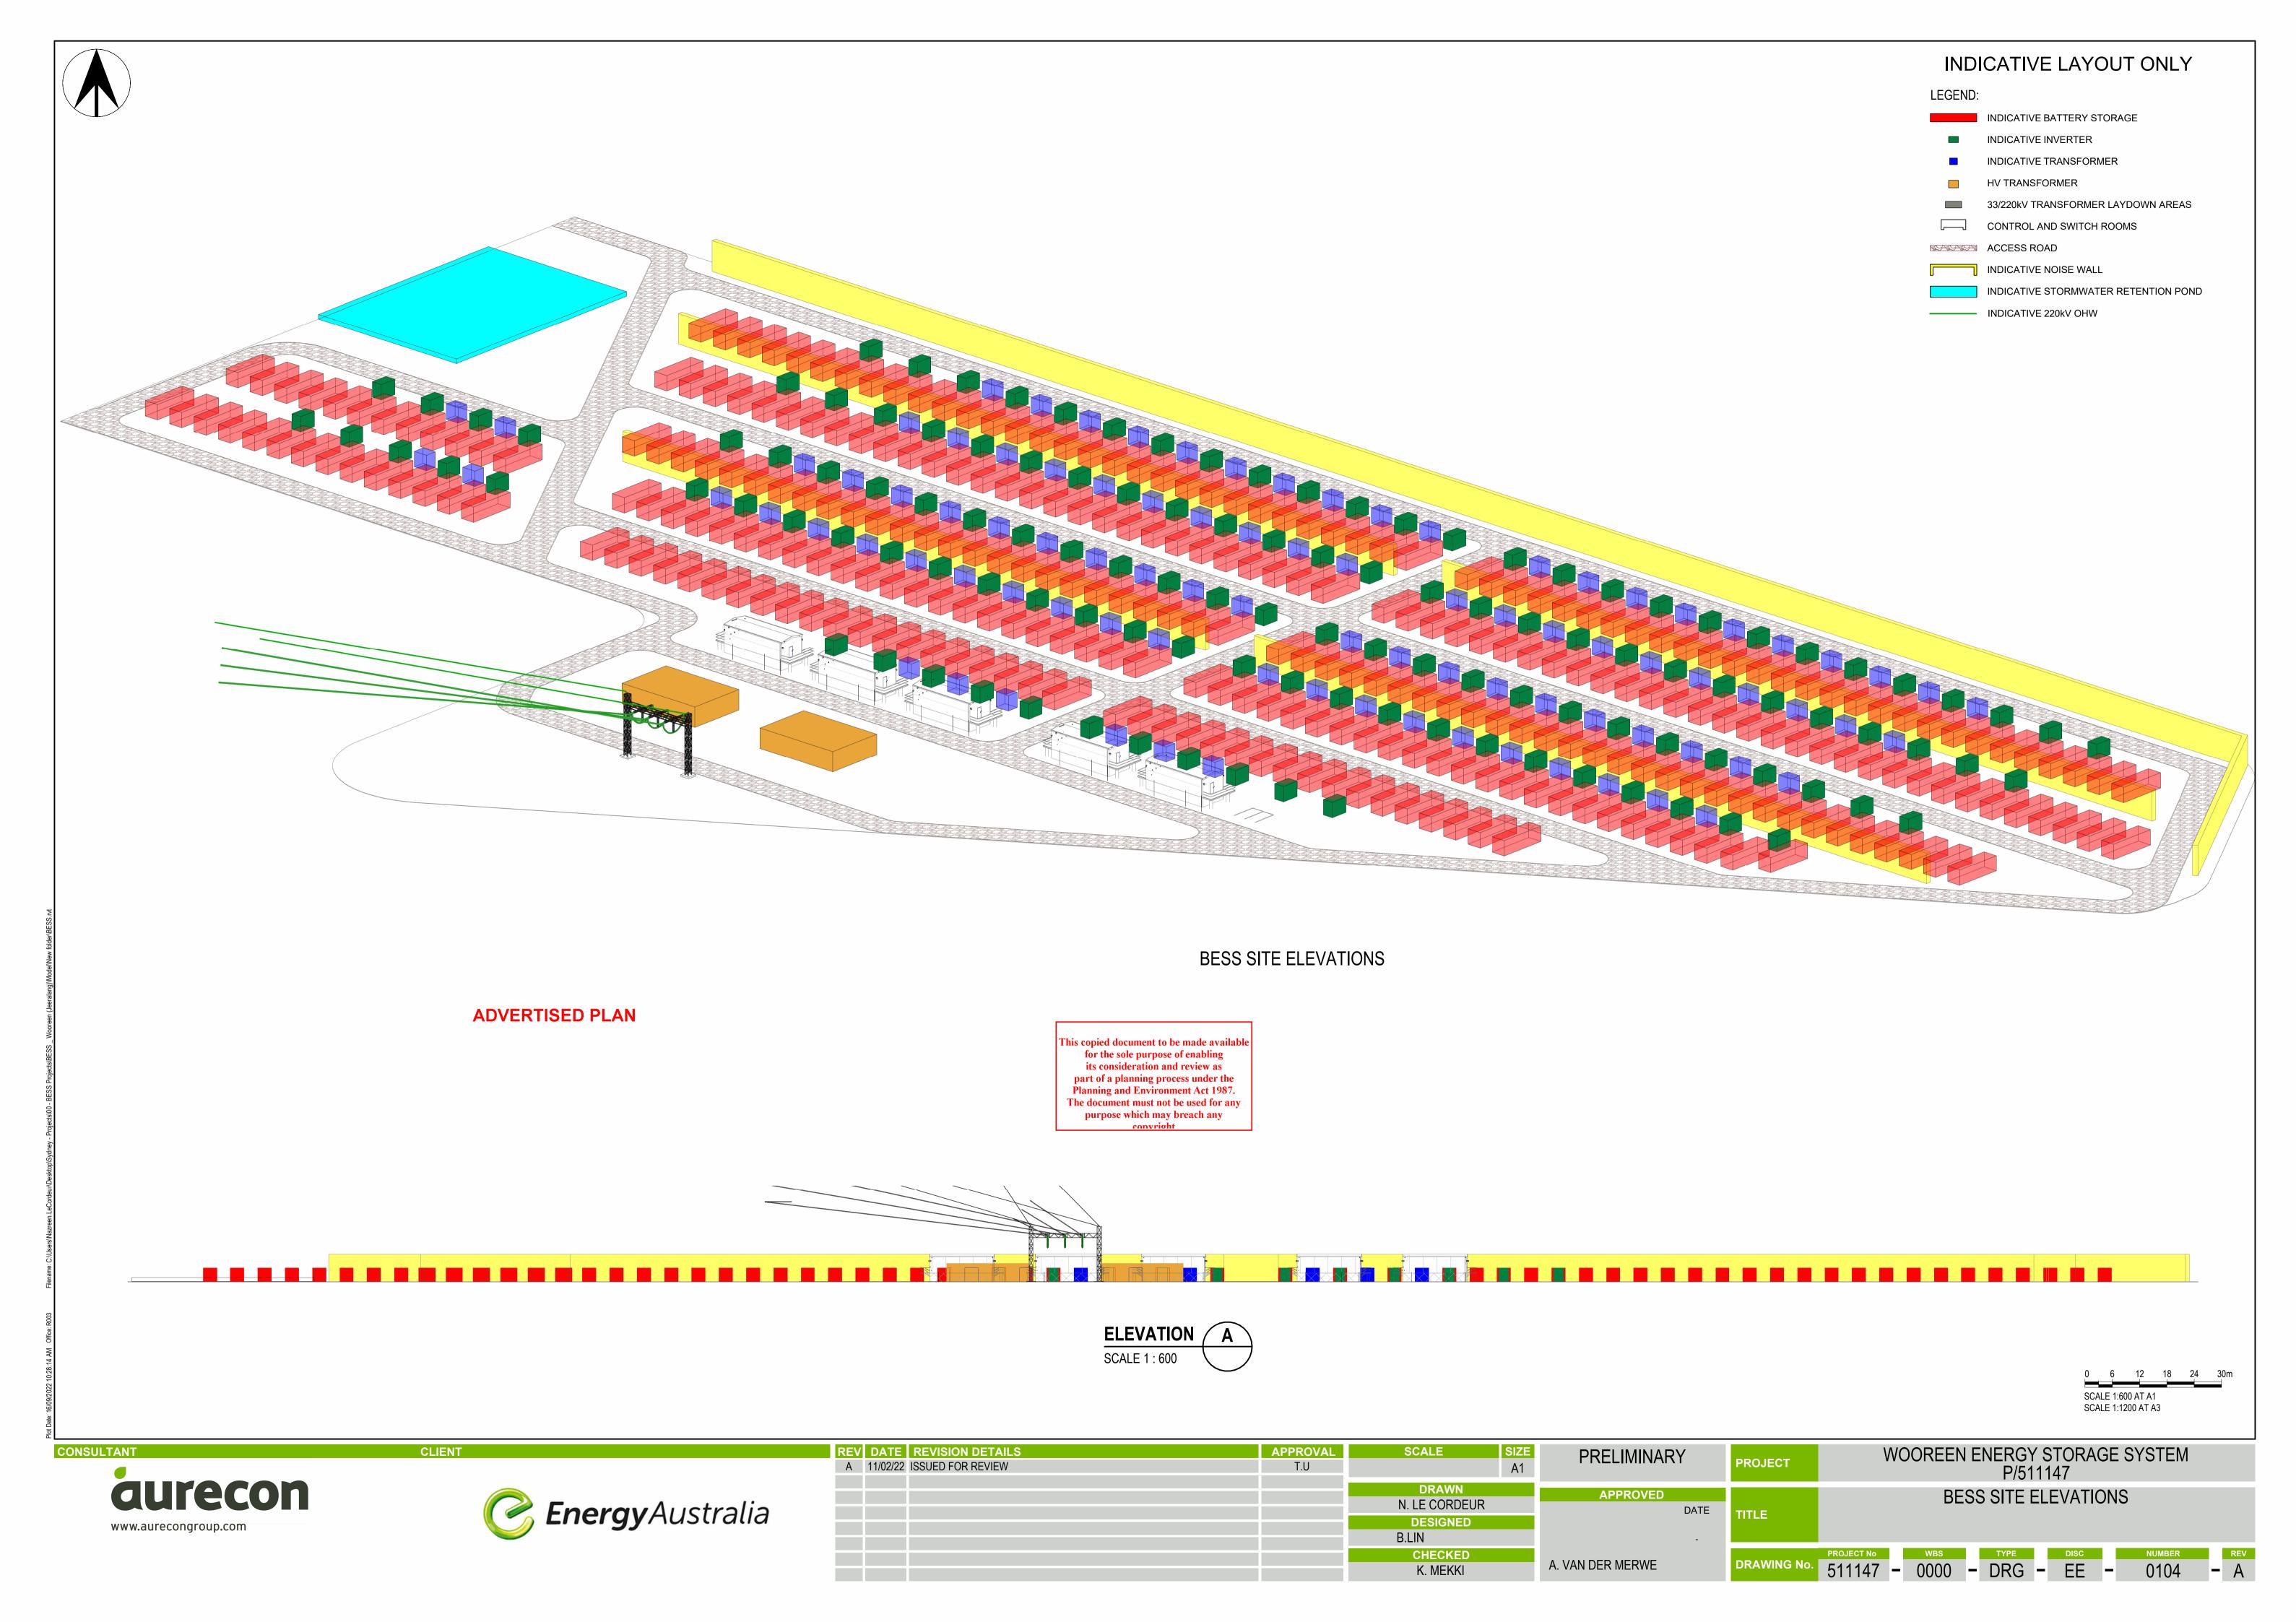

SECTION M


1 : 100

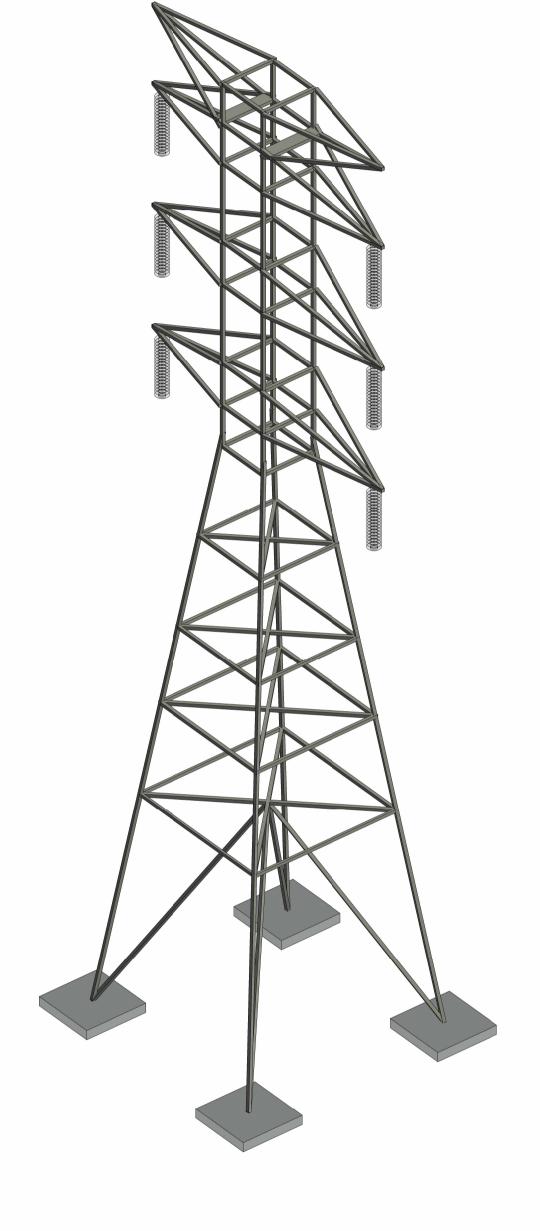

ADVERTISED PLAN

220kV Tower

INDICATIVE DESIGN ONLY

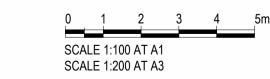

aurecongroup.com

This copied document to be made available for the sole purpose of enabling

its consideration and review as part of a planning process under the Planning and Environment Act 1987.

The document must not be used for any purpose which may breach any convright




CLIENT


SECTION


1 : 100


REV DATE REVISION DETAILS
A 11/02/22 ISSUED FOR REVIEW WOOREEN ENERGY STORAGE SYSTEM P/511147 **SCALE** 1:100 APPROVAL SIZE A1 PRELIMINARY PROJECT T.U DRAWN N. LE CORDEUR INDICATIVE 220kV TOWER APPROVED DATE TITLE DESIGNED CHECKED K. MEKKI 
 DRAWING No.
 PROJECT No
 WBS
 TYPE
 DISC
 NUMBER
 REV

 511147
 −
 0000
 −
 DRG
 −
 EE
 −
 0109
 −
 A
 A. VAN DER MERWE

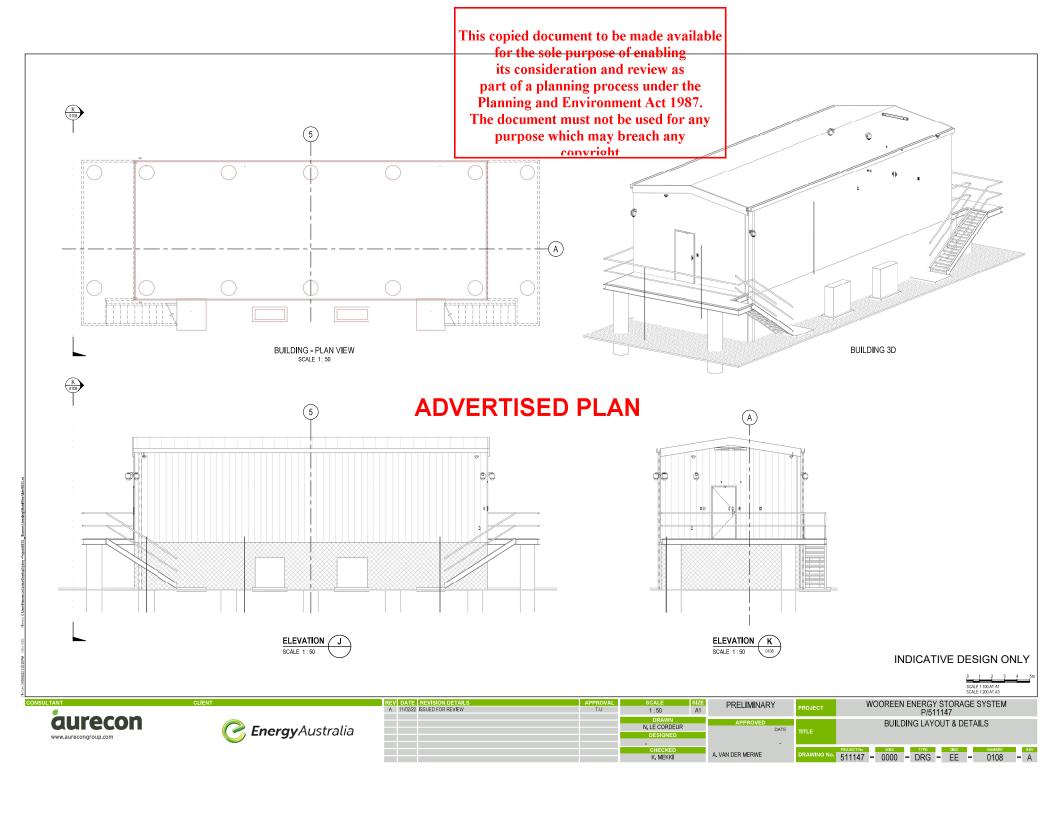

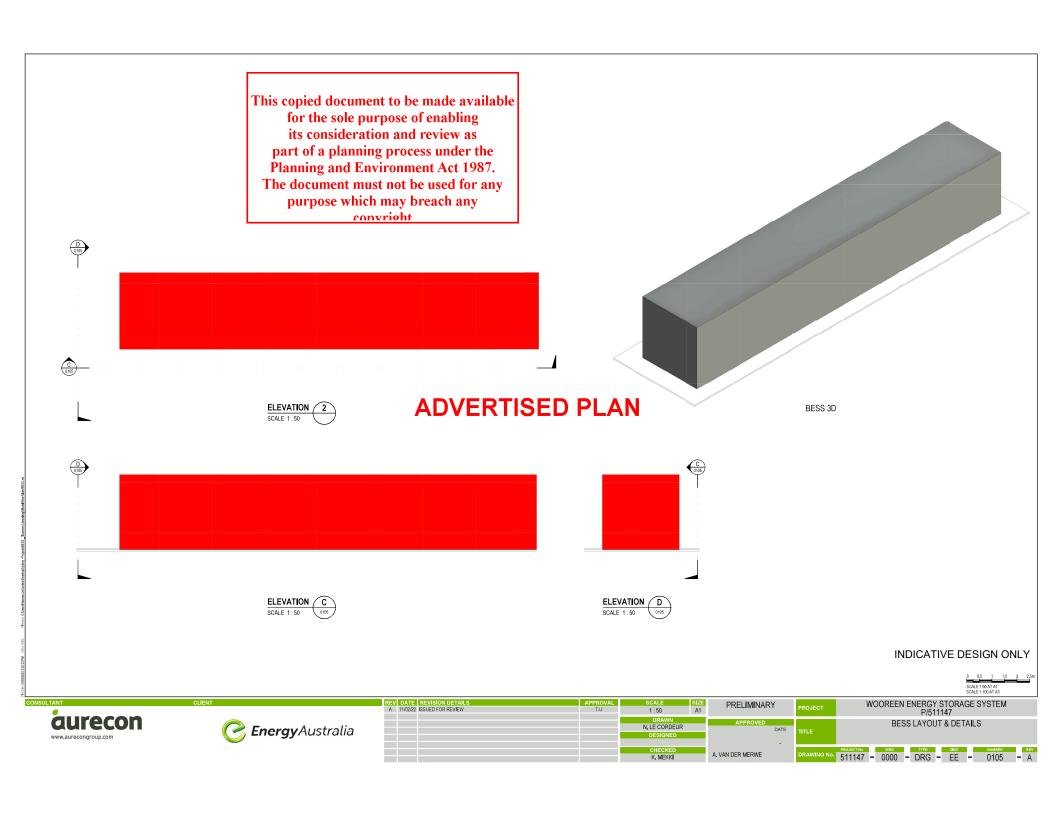

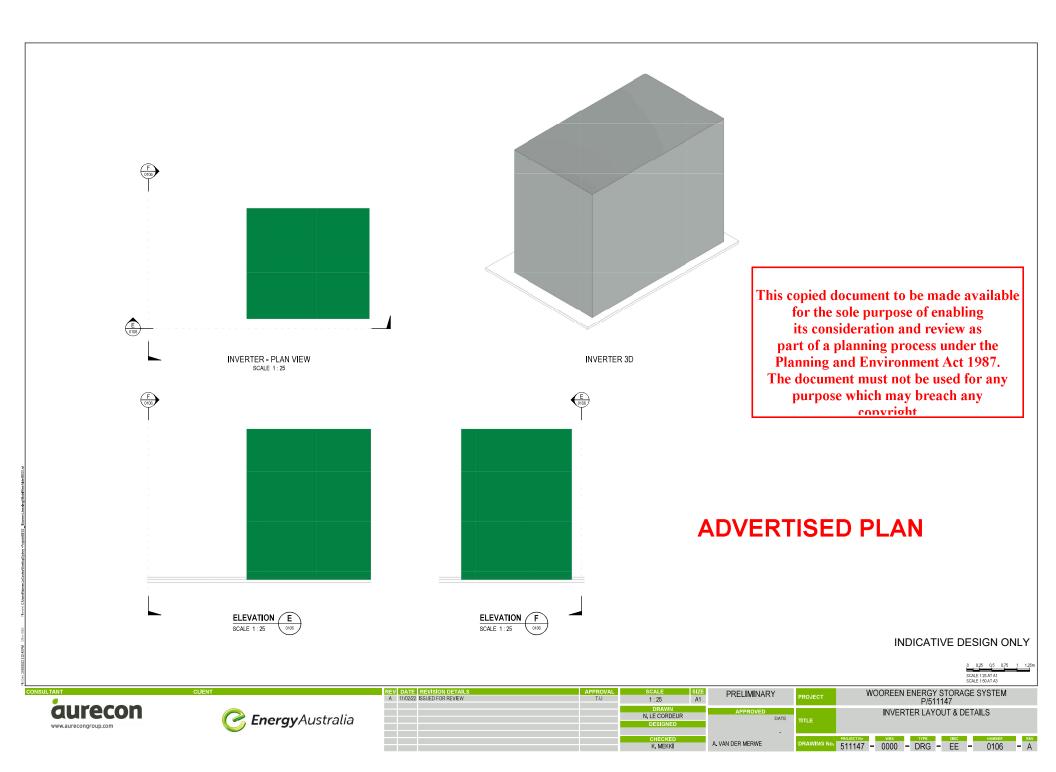

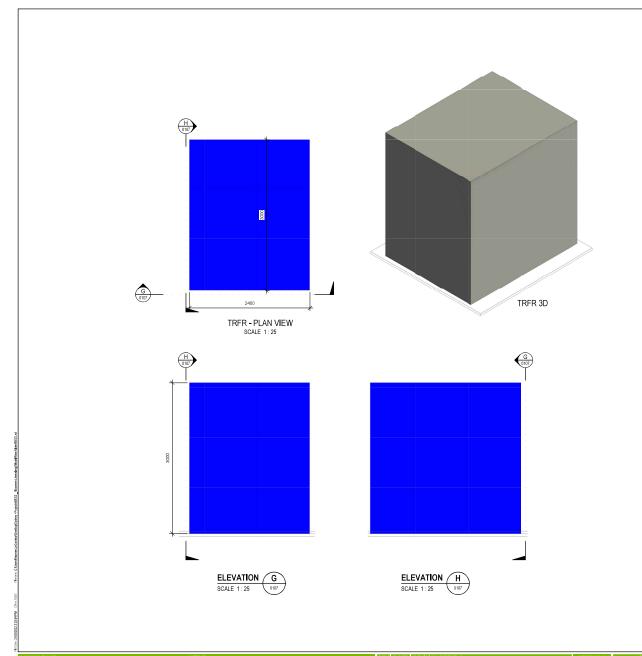

This copied document to be made available for the sole purpose of enabling its consideration and review as part of a planning process under the Planning and Environment Act 1987.


The document must not be used for any purpose which may breach any

## **ADVERTISED PLAN**

INDICATIVE DESIGN ONLY

SCALE 1:25 AT A1 SCALE 1:50 AT A3

aurecon
www.aurecongroup.com

 

RE\		REVISION DETAILS	APPROVAL	SCALE	SIZE	PRELIMINARY		PROJECT	WOOREEN ENERGY STORAGE SYSTEM
Α	11/02/2	SSUED FOR REVIEW	T.U	1:25	A1	PRO	P/511147		
				DRAWN		APPROVED			TRFR LAYOUT & DETAILS
				N. LE CORDEUR		DA	ATE	TITLE	THE TOO TO BE TAILED
				DESIGNED					
						-	-		
				CHECKED		A, VAN DER MERWE		DRAWING No.	PROJECT No WBS TYPE DISC NUMBER REV
				K. MEKKI		A. VAN DER MERWE			511147 - 0000 - DRG - EE - 0107 - A